




Standard Second Floor

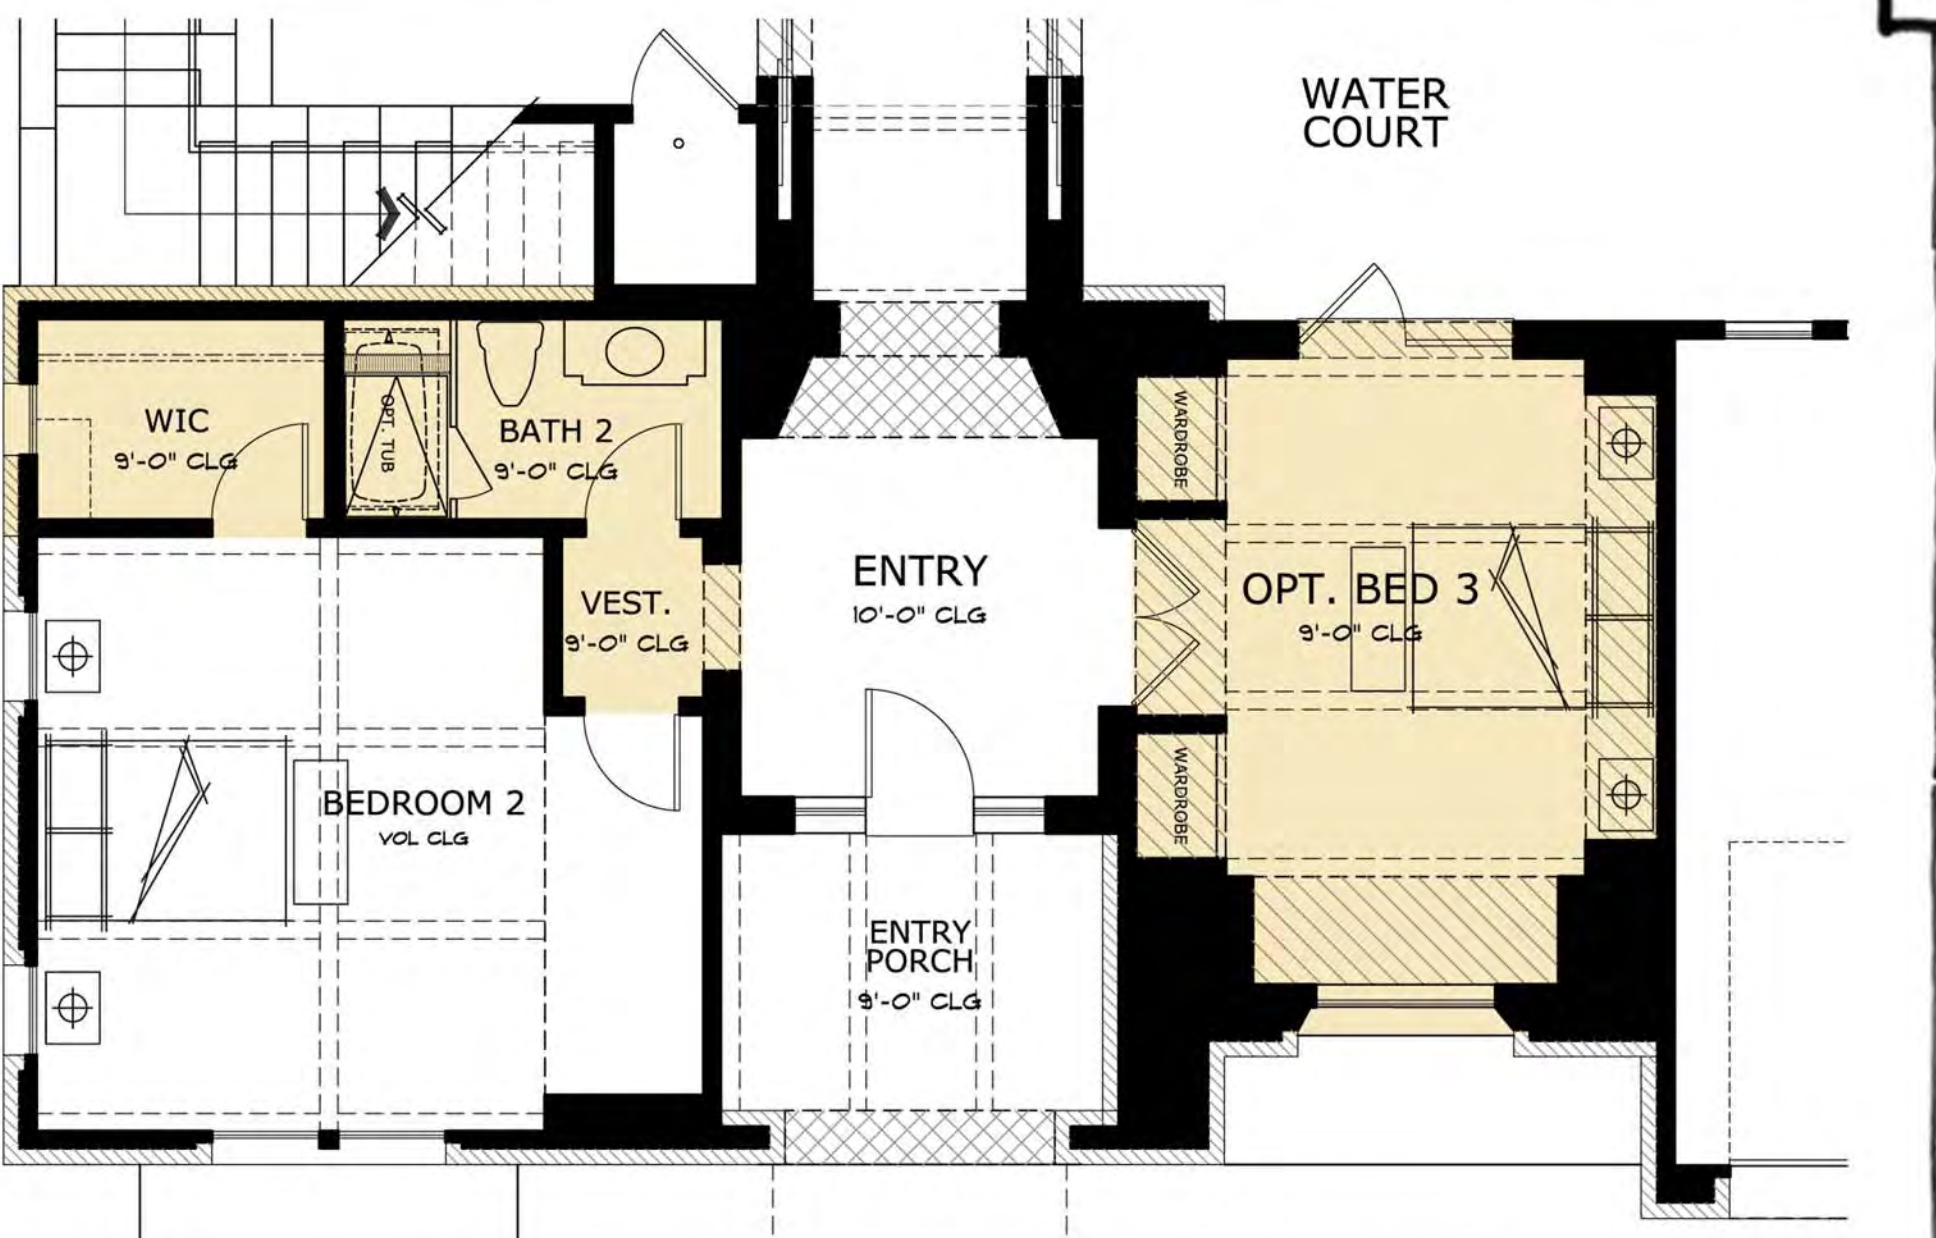

Bedroom 3 Option

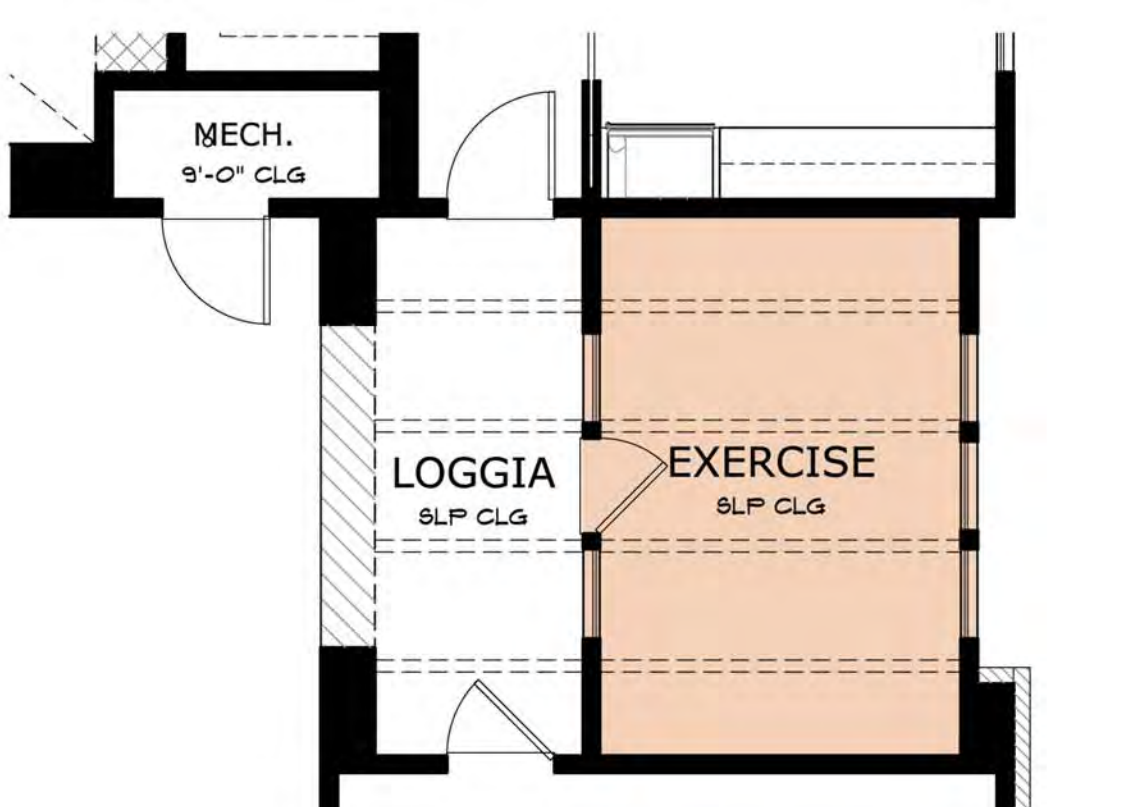

Exercise Room Option

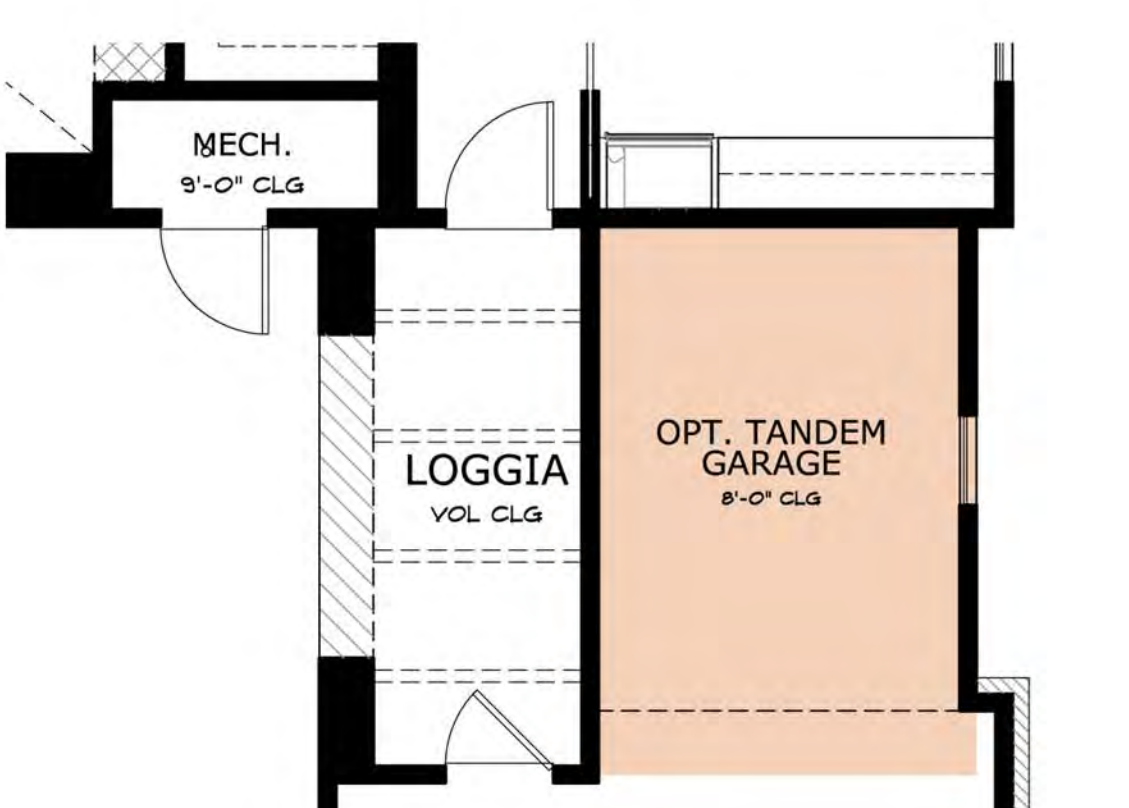

Tandem Garage Option

Area Synopsis

First Floor Standard	3,668 SF
Second Floor Standard	724 SF
Total Standard Heated	4,392 SF
Outdoor Room Standard	333 SF
Loggia Standard	149 SF
Mechanical Standard	50 SF
Garage Standard	690 SF
Total Standard Covered	1,222 SF
+Optional Tandem Garage Unconditioned	148 SF
+Optional Exercise Room Conditioned	170 SF

The Preserve Collection  
Plan 3

Floor Plans Scale: 3/16" = 1'-0"







Rustic



European



Modern

The Preserve Collection  
Plan 3

Elevations Not To Scale

